


This specimen plan is to depict the digital signature and digital approbation blocks to use for digital plan pursuant to Chapters 2.2.2 of the National Standards for the Survey of Canada Lands.

Free space must be provided for the CLSR registration block when SGB will record the document

SPECIMEN ONLY

PLAN OF SURVEY OF  
LOTS 6 TO 20 and 21 (ROAD)

(FOR LOCATION DESCRIPTION SEE CHAPTER 2.2, GUIDELINES FOR PREPARATION OF SURVEY PLANS)

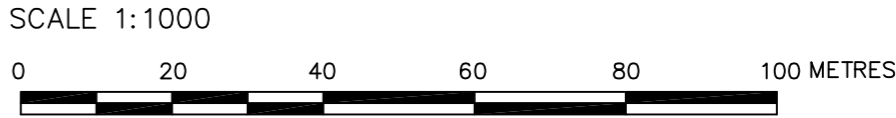

The plot size that will provide true scale and optimum readability for this plan is 600MM by 650MM.

THIS SURVEY WAS EXECUTED DURING THE PERIOD OF \_\_\_\_\_(Date) TO \_\_\_\_\_(Date) BY \_\_\_\_\_(Name of Surveyor), CLS

LEGEND:

Bearings are grid, derived from differential carrier phase GNSS observations at GCP1 and GCP2 and are referred to the central meridian of UTM Zone 11 (Longitude 117° W.)



CLS standard post found ————  
Old pattern iron post found ————  
Provincial post (describe name or type of post) placed ————  
Land dealt with by this plan bounded thus ————  
Ties shown thus ————

This plan shows the horizontal ground level distances in metres. To compute grid distances, multiply ground level distances by the average combined scale factor of 0.999721.

All monuments placed during this survey are marked with lot numbers and the year of survey.

All monuments are accompanied by a wooden stake 0.05 x 0.05 x 0.60.

FNE stands for found no evidence.

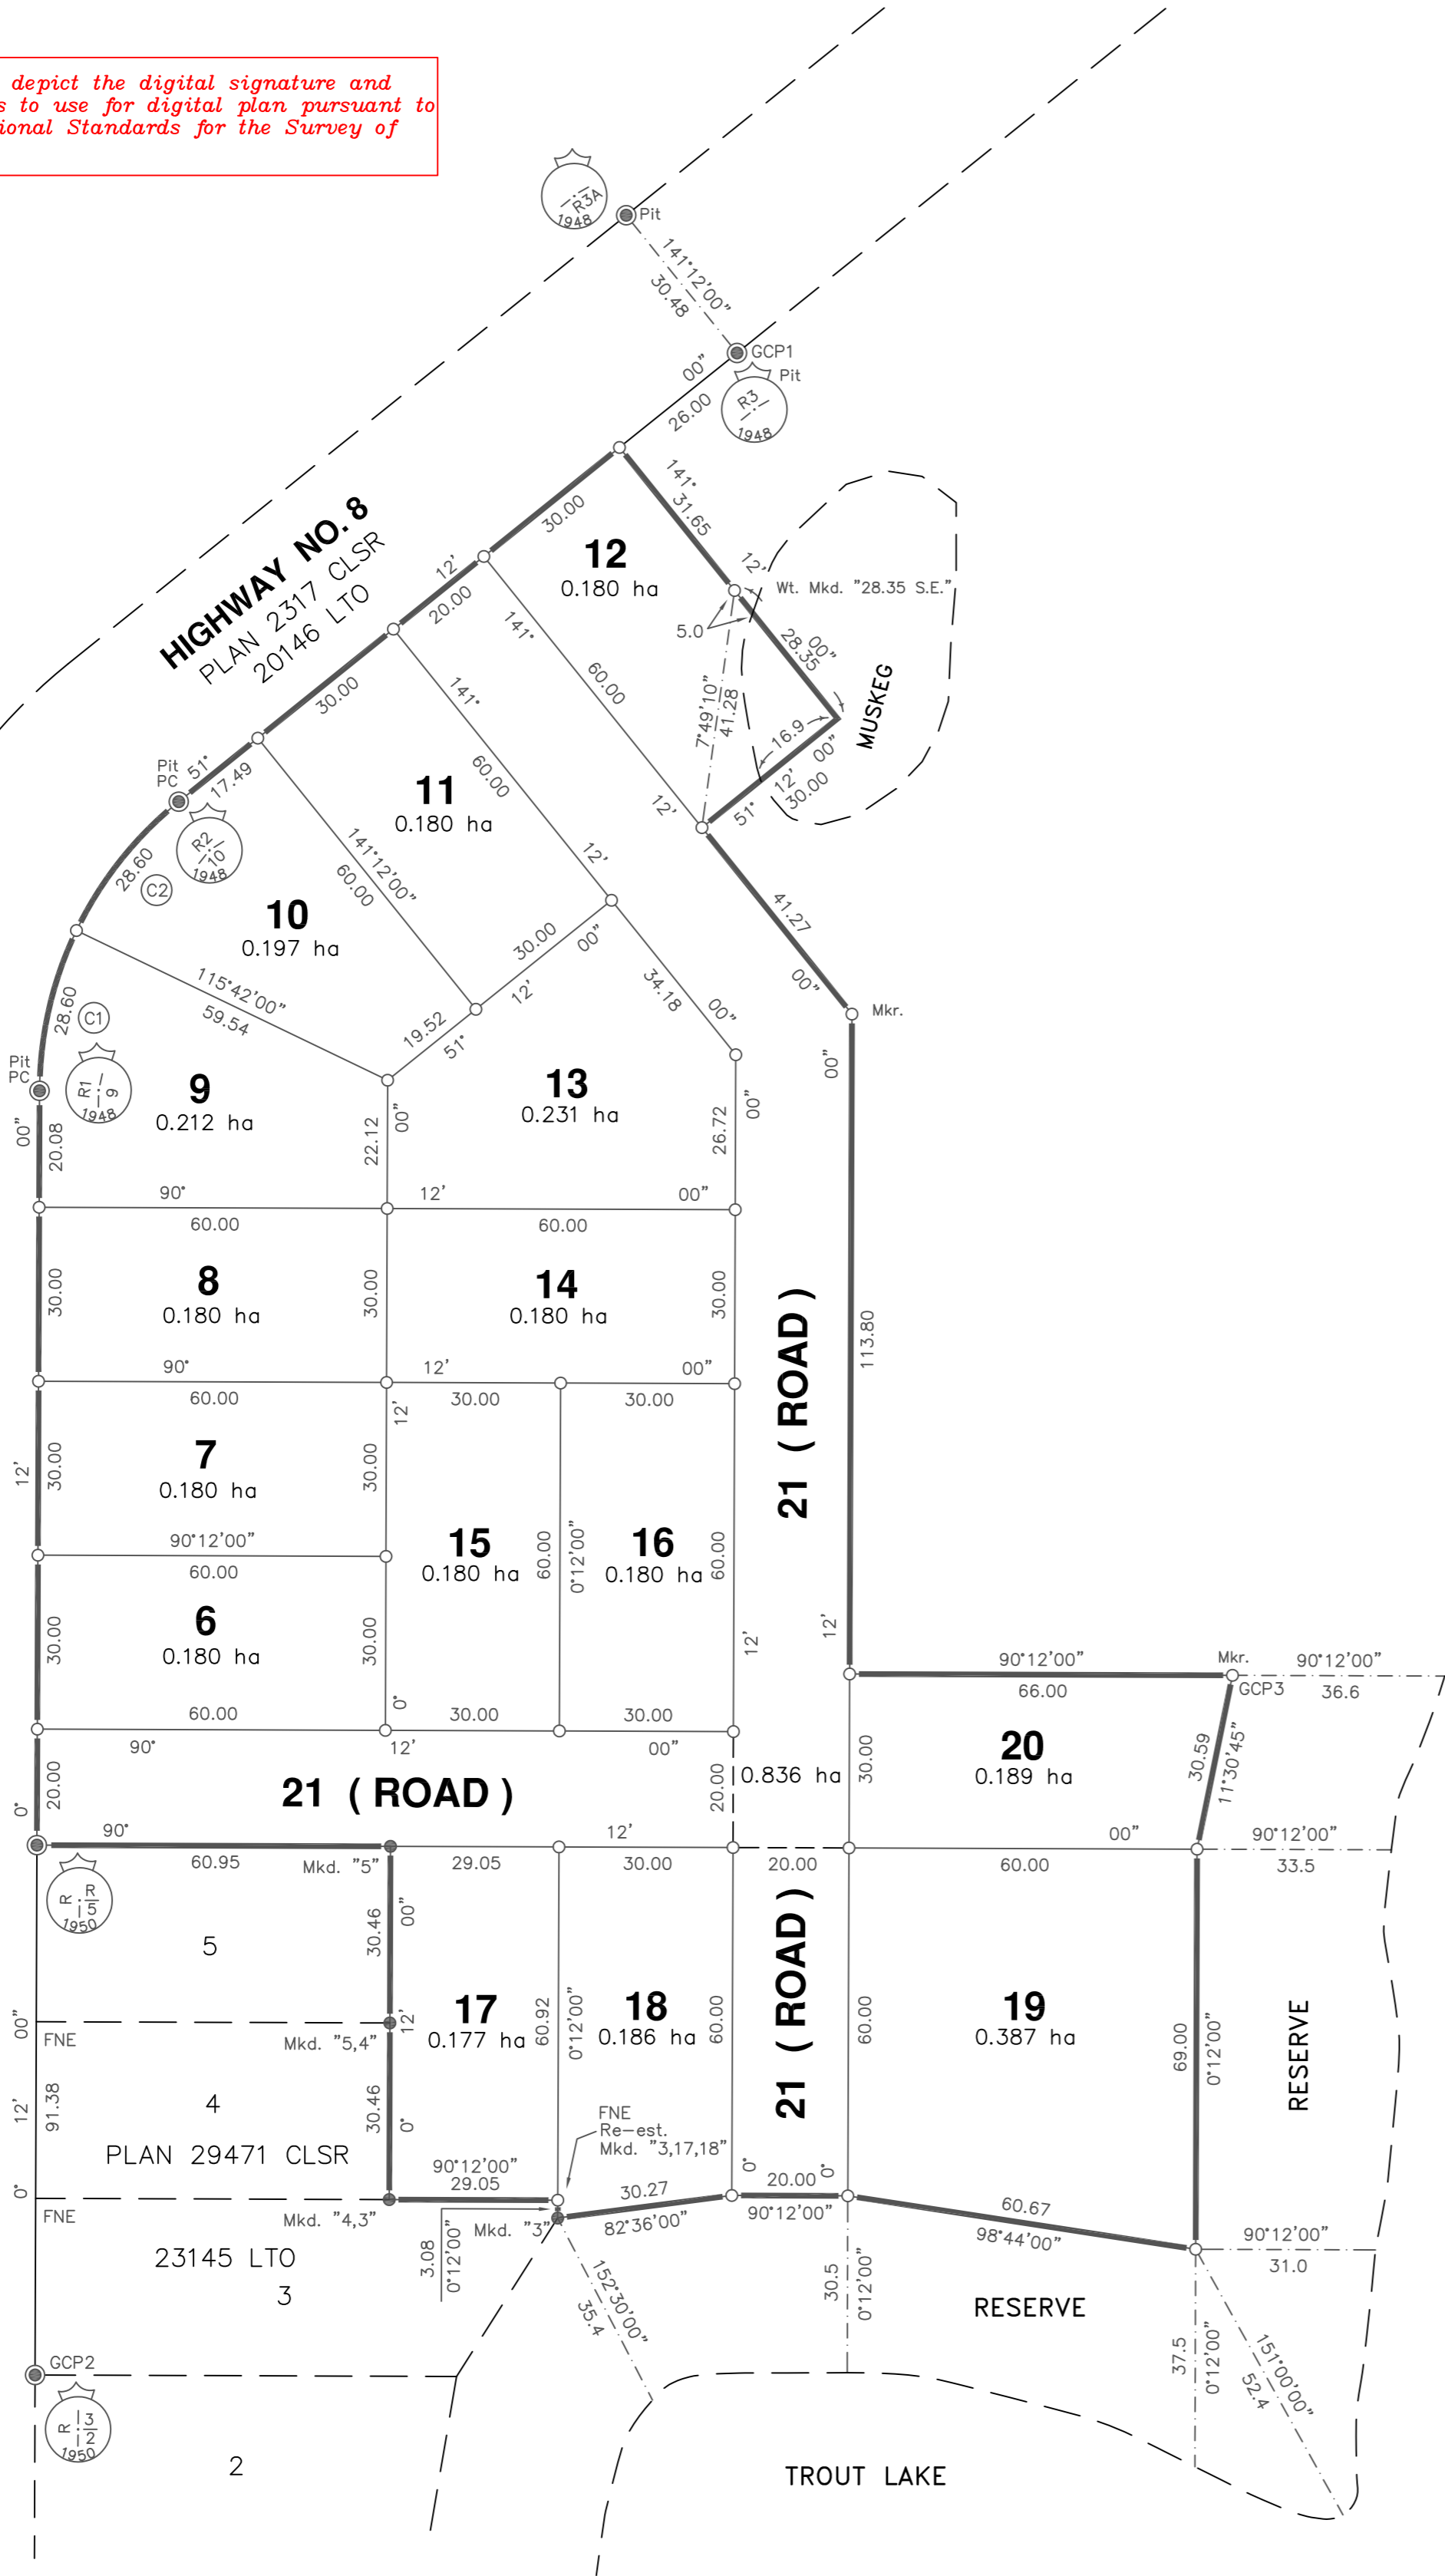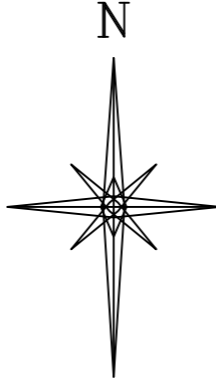

CURVE DATA

Curve	Lot	Radius	Arc	Chord	Chord Bearing
(C1)	9	64.27	28.60	28.37	12°57'00"
(C2)	10	64.27	28.60	28.37	38°27'00"

UTM Coordinates – NAD83 (CSRS), Zone 11

Station	Northing	Easting	Combined Scale Factor	Estimated Absolute Accuracy
GCP1	4,894,989.10	333,104.16	0.999721	0.05
GCP2	4,894,640.50	332,983.18	0.999721	0.05
GCP3	4,894,761.13	333,189.55	0.999721	0.05

Coordinates for GCP1, GCP2, and GCP3 are NAD83 (CSRS), Epoch V4 (2002.0) and are derived from Precise Point Positioning.

This space must be left free.  
This space will be used by SGB  
to add the digital  
ratification/approval block

ASSOCIATION OF CANADA LANDS SURVEYORS – CHECKLIST No. XXXX

(COMPANY NAME)

ADDRESS  
PHONE No.  
FAX No.  
COMPANY FILE No.

FILE No.

PROJECT No.