


- * a survey of a mineral claim in NT under the new federal Northwest Territories Mining Regulations and the new territorial Mining Regulations.
- * geo-referencing to NAD83 CSRS using Precise Point Positioning


TABLE OF EVIDENCE		
STATION NO.	FOUND EVIDENCE	LEGIBLE MARKINGS AND/OR COMMENTS
100	BP	TAG NE1 B62042 SIMPLE 1, I. KNOW, U. R. RICH Z30002, NOV 27/96 10:32AM, NOV 27/96 10:43AM 250°W
	BP	TAG SE2 B65964 AL 11, I. C. DIAMONDS, AUG 23/98 10:05AM, 250°W
101	BP	ALUMINUM TAG MARKED EBP1 SIMPLE 1
102	BP	ALUMINUM TAG MARKED EBP2 SIMPLE 1
103	BP	ALUMINUM TAG MARKED EBP3 SIMPLE 1
104	BP	ALUMINUM TAG MARKED EBP4 SIMPLE 1
105		FNE OF EBP5 SIMPLE 1, EST.
106		FNE OF EBP6 SIMPLE 1, EST.
107		FNE OF EBP7 SIMPLE 1, EST.
108	BP	ALUMINUM TAG MARKED EBP8 SIMPLE 1
109		POSTED AT INTERSECTION
110	BP	TAG SE2 B62042 SIMPLE 1, I. KNOW, U. R. RICH, NOV 27/96 10:37AM
	BP	TAG NE1 B62043 STAKED 3, I. C. DIAMONDS Q60845, JULY 7/98 2:57PM, JULY 7/98 3:05PM
111	BP	ALUMINUM TAG MARKED SBP1 SIMPLE 1
112		FNE OF SBP2 SIMPLE 1, EST.
113	BP	PARTIAL TAG, SW3 SIMPLE ? , ACCEPTED AS SW3 SIMPLE 1
114	BP	ALUMINUM TAG MARKED SIMPLE 1 WBP1
115	BP	PARTIAL TAG, WBP2 SIM ? , ACCEPTED AS WBP2 SIMPLE 1
116	BP	ALUMINUM TAG MARKED WBP3 SIMPLE 1
117	BP	NO MARKINGS, STAPLES, ACCEPTED AS WBP4 SIMPLE 1
118	BP	ALUMINUM TAG MARKED WBP5 SIMPLE 1
119		FNE OF WBP6 SIMPLE 1, EST.
120	BP	ALUMINUM TAG MARKED WBP7 SIMPLE 1
121	BP	PARTIAL TAG, WBP8 SIM ? , ACCEPTED AS WBP8 SIMPLE 1
122		FNE OF WBP9 SIMPLE 1, EST.
123		FNE OF NW4 SIMPLE 1, EST.
	BP	TAG SW3 B65964 AL 11, I. C. DIAMONDS, U. R. RICH AUG 23, 1998, 10:35AM
124		FNE OF NBP1 SIMPLE 1, EST.
125	BP	ALUMINUM TAG MARKED NBP2 SIMPLE 1
126		FNE OF NBP3 SIMPLE 1, EST.
127	BP	ALUMINUM TAG MARKED NBP4 SIMPLE 1
128	BP	AL 11, SBP?
128	BP	NO MARKINGS, STAPLES, ACCEPTED AS NBP5 SIMPLE 1
128	BP	AL11 SBP1
1001	IB	FNE OF EBP10 SIMPLE 1, ACCEPTED POSITION OF IB
1002	BP	ALUMINUM TAG MARKED EBP11 SIMPLE 1
1003	BP	ALUMINUM TAG MARKED EBP12 SIMPLE 1
1004	IB	FNE OF EBP13 SIMPLE 1, ACCEPTED POSITION OF IB
1005	BP	ALUMINUM TAG MARKED EBP14 SIMPLE 1
7000	BP	PARTIAL ALUMINUM TAG MARKED ??9 SIMPLE 1

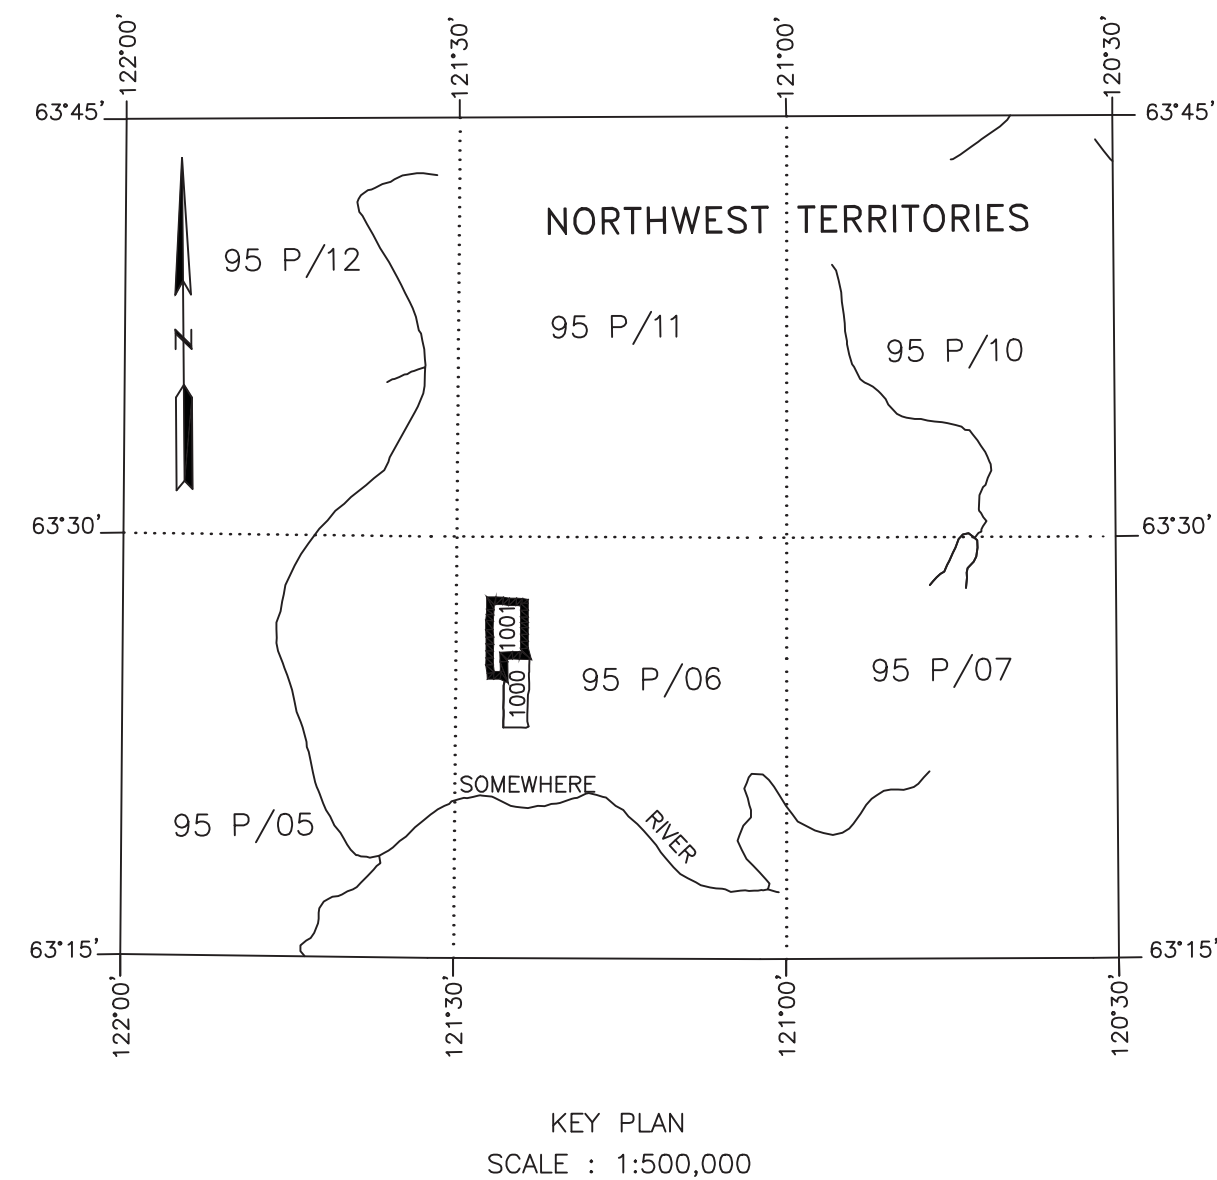

I. M. SURVEYOR LTD.
CANADA LANDS SURVEYOR

BOX 0000
YELLOWKNIFE, NT
X1A 000
PH: (867)000-0000
FAX: (867)000-0000

MY PROJECT NUMBER : 000000

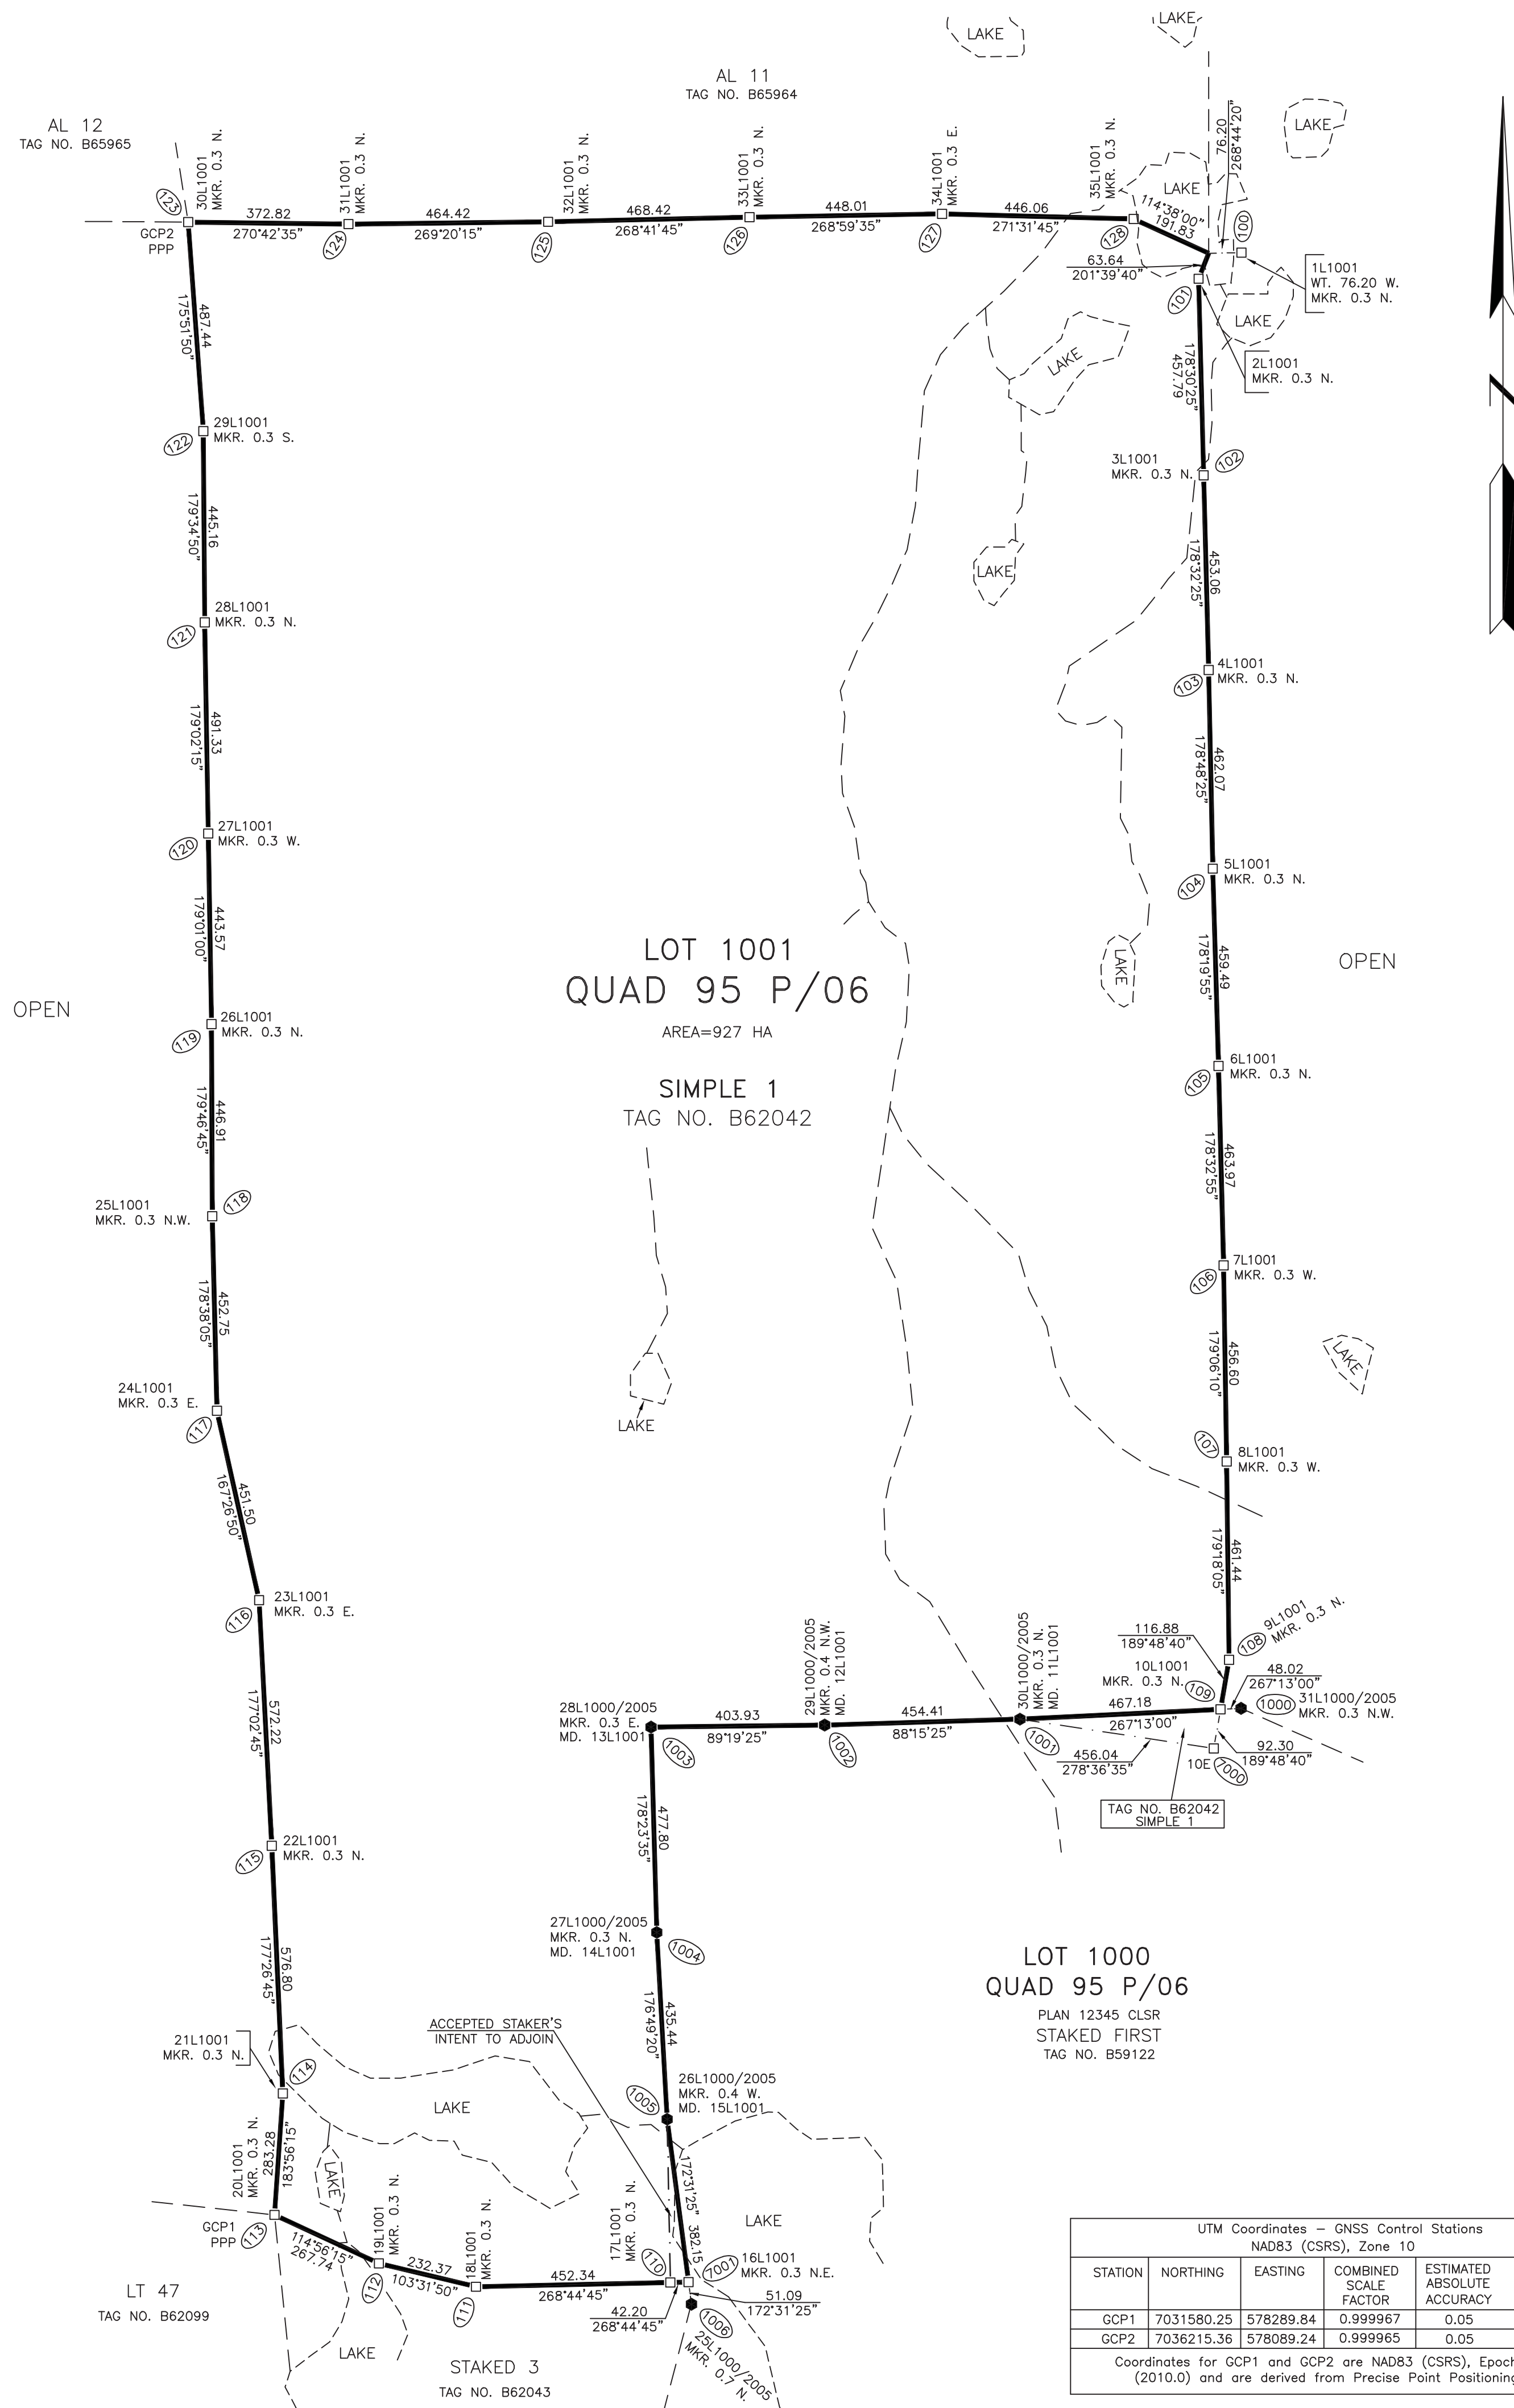

CANADA LANDS SURVEYS RECORDS DATE: _____

SPECIMEN ONLY

PLAN OF SURVEY OF

SIMPLE 1 MINERAL CLAIM
LOT 1001
QUAD 95 P/06

NORTHWEST TERRITORIES
LATITUDE 63°26'N, LONGITUDE 121°25'W (APPROXIMATE)

THIS SURVEY WAS EXECUTED DURING THE PERIOD OF _____ (Date) TO _____ (Date)
BY _____ (NAME OF SURVEYOR), CLS.

SCALE 1 : 10,000



THE PLOT SIZE THAT WILL PROVIDE TRUE SCALE AND OPTIMUM READABILITY FOR THIS PLAN IS 610MM BY 900MM

LEGEND

Bearings are UTM grid, derived from dual frequency differential carrier phase GNSS observations at GCP1 and GCP2 and are referred to the central meridian of Zone 10 (Longitude 123° W).

CLS 77, found _____ ●
 1.6CM square iron bar, 78CM long placed _____ □
 Streams _____
 Traverse line _____
 Lands dealt with by this plan are bounded thus _____
 ? Denotes illegible.

Distances are horizontal ground level and are expressed in metres and decimals thereof. To compute grid distances, multiply ground level distances by the average combined scale factor of 0.9996754.

Witness distances inscribed on witness legal posts are in feet.

Note: "Mineral Claims staked after April 1, 2014 have witness distances inscribed in metres."

Lakes and streams have been plotted from NTS map sheet 95 P/06.

Survey report and supplementary field notes for this survey are recorded under Field Book _____ CLSR

Marker posts are angle iron 2.5CM x 2.5CM x 1.5M long

All monuments placed during this survey are marked with the year of survey and the lot number.

EST. means established by staker's intent.

FNE means found no evidence.

RE: Section 38, Canada Lands Surveyors Regulations
CERTIFIED CORRECT

(SURVEYOR)



FOR DIGITAL PLANS, LEAVE BLANK SPACE BELOW

Department of Natural Resources
Section 31, Canada Lands Surveys Act
APPROVED

_____, 20____

Surveyor General Branch

PROJECT:
FILE:

CHECKLIST: 0123