

This specimen plan is to depict a survey pursuant to Chapters 2.2 and 2.6 of the National Standards for the Survey of Canada Lands.

This plan shows:

- a resurvey of a jurisdictional boundary;
- geo-referencing to NAD83 CSRS using Precise Point Positioning.

UTM COORDINATES – NAD83 (CSRS) ZONE 17
81° West Longitude

Station	Northing	Easting	Combined Scale Factor	Estimated Absolute Accuracy
GCP1	5,105,337.20	446,757.24	0.999721	0.10
GCP2	5,106,411.27	447,029.88	0.999721	0.10

Coordinates for GCP1 and GCP2 are NAD83 (CSRS), Epoch V4 (2002.0) and are derived from Precise Point Positioning.

CANADA LANDS SURVEYS RECORDS

DATE :

LAND REGISTRY OFFICE RECORDING BLOCK
or other pertinent recording block

SPECIMEN ONLY

PLAN OF RESURVEY OF
PART OF THE EXTERIOR BOUNDARY
OF
WHITEFISH RIVER INDIAN RESERVE No. 4

(FOR LOCATION DESCRIPTION SEE CHAPTER 2.2, GUIDELINES FOR PREPARATION OF SURVEY PLANS)

SCALE 1:5000



The plot size that will provide true scale and optimum readability for this plan is 500MM by 600MM.

THIS SURVEY WAS EXECUTED DURING THE PERIOD OF _____(Date) TO _____(Date) BY _____(Name of Surveyor), CLS

LEGEND:

Bearings are grid, derived from GCP1 and GCP2 using differential carrier phase GNSS observations and are referred to the central meridian of UTM Zone 11 (117° West Longitude)

CLS standard post found ————
Old pattern iron post found ————
CLS 77 post placed ————
Boundaries dealt with by this plan shown thus ————
Tie lines shown thus ————
1.5 m long iron T-section markers have been placed on-line at intervals of approximate 300m, on all boundaries dealt with.
FNE stands for found no evidence

This plan shows the horizontal ground distances in metres. To compute grid distances, multiply ground level distances by the average combined scale factor of 0.999721.


All CLS 77 monuments placed during this survey are marked with "IR" and the year of survey.

The north boundary has been cut out and blazed. The west boundary is adjacent to traveled road and was not cut out or blazed.


All monuments found and are placed have been referenced with a 1.5 m fiberglass marker on-line 0.3 m north or west of the monument. A plaque is attached to each marker with the words "Legal Survey Marker" inscribed thereon.

Directions to bearing trees are grid and distances to BTs are in metres and measured horizontally.

The Survey Report for this survey has been recorded under FB _____CLSR.

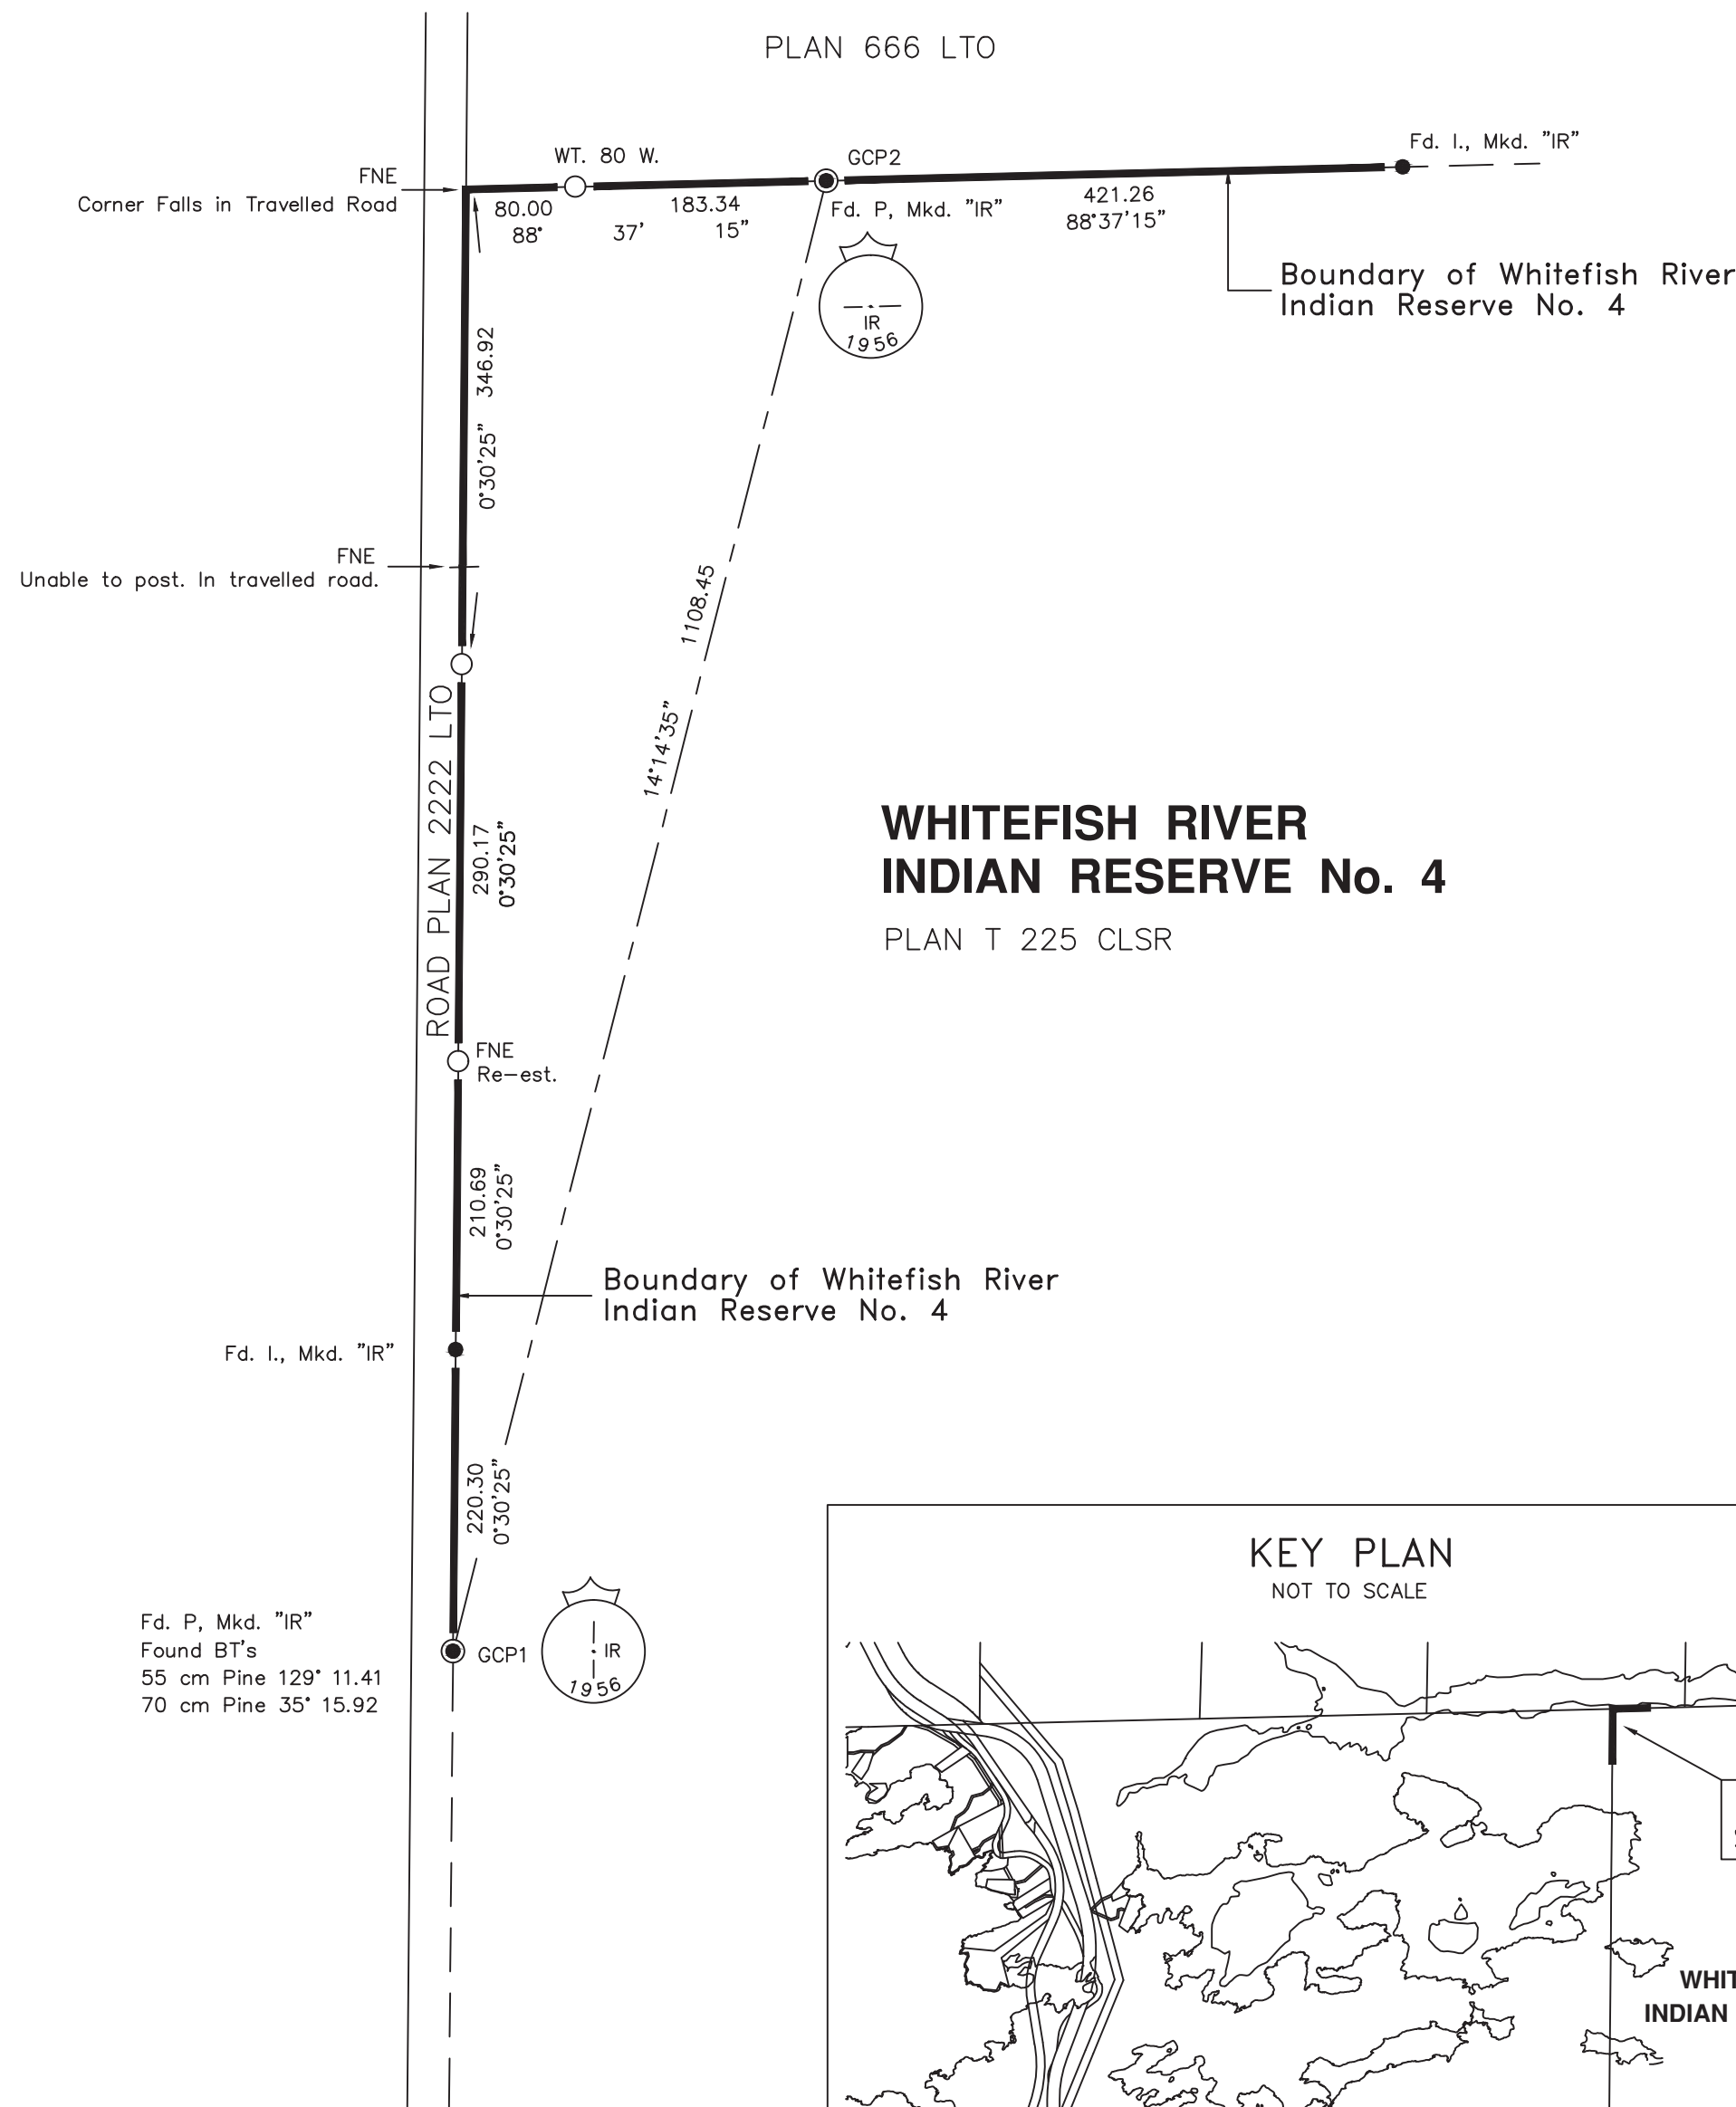

KEY PLAN
NOT TO SCALE

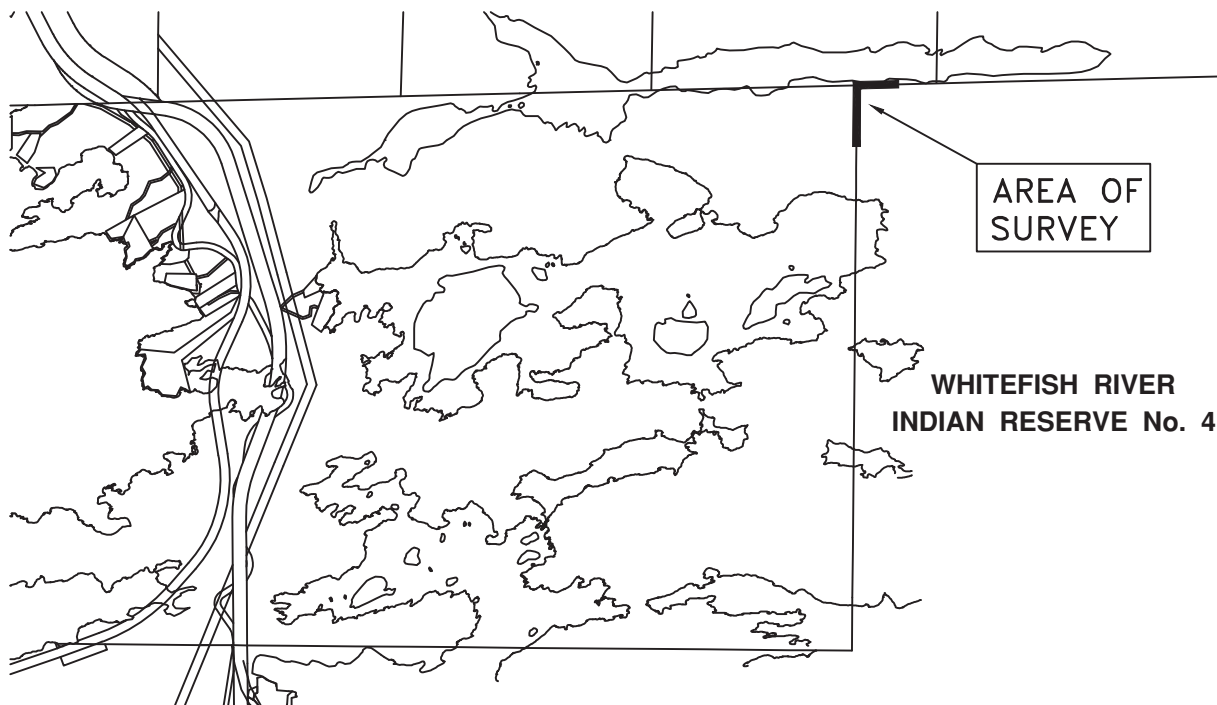

RE: Section 38, Canada Lands Surveyors Regulations

CERTIFIED CORRECT

On the _____ day of _____ 2014

(Surveyor) C.L.S. , (Provincial Commission).

Department of Natural Resources
RE: Section 29, Canada Lands Surveys Act

CONFIRMED

_____(Appropriate name and title to be inserted here) _____ DATE

Surveyor General or designate
(Appropriate Region)
Surveyor General Branch



Department of Indian Affairs and Northern Development
RE: Section 29, Canada Lands Surveys Act

THIS PLAN IS SATISFACTORY

_____(Leave blank for name) _____ DATE

Regional Manager,
Lands Operations (add Province)

ON BEHALF OF THE MINISTER

ASSOCIATION OF CANADA LANDS SURVEYORS – CHECKLIST No. XXXXX

(COMPANY NAME)

ADDRESS
PHONE No.
FAX No.
COMPANY FILE No.

FILE No.

PROJECT No.